
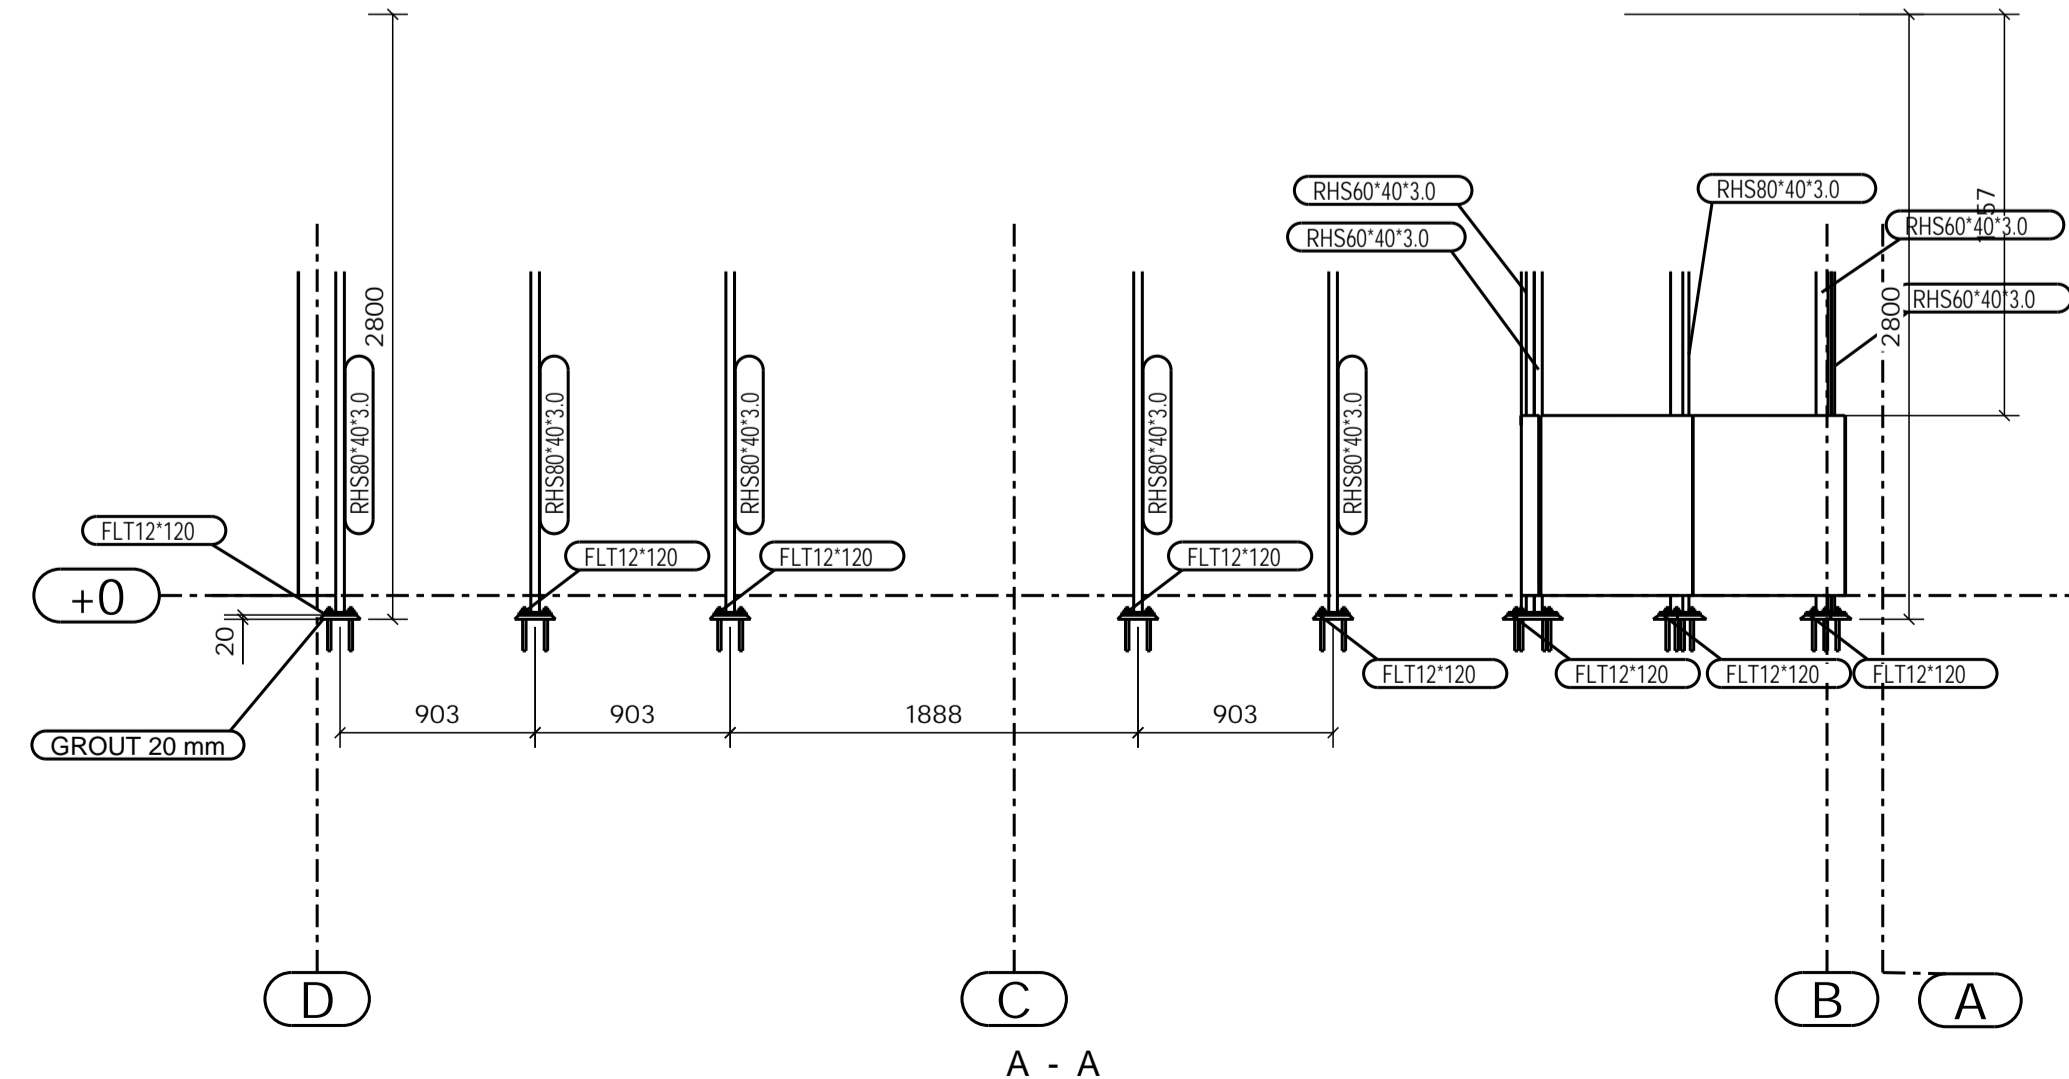
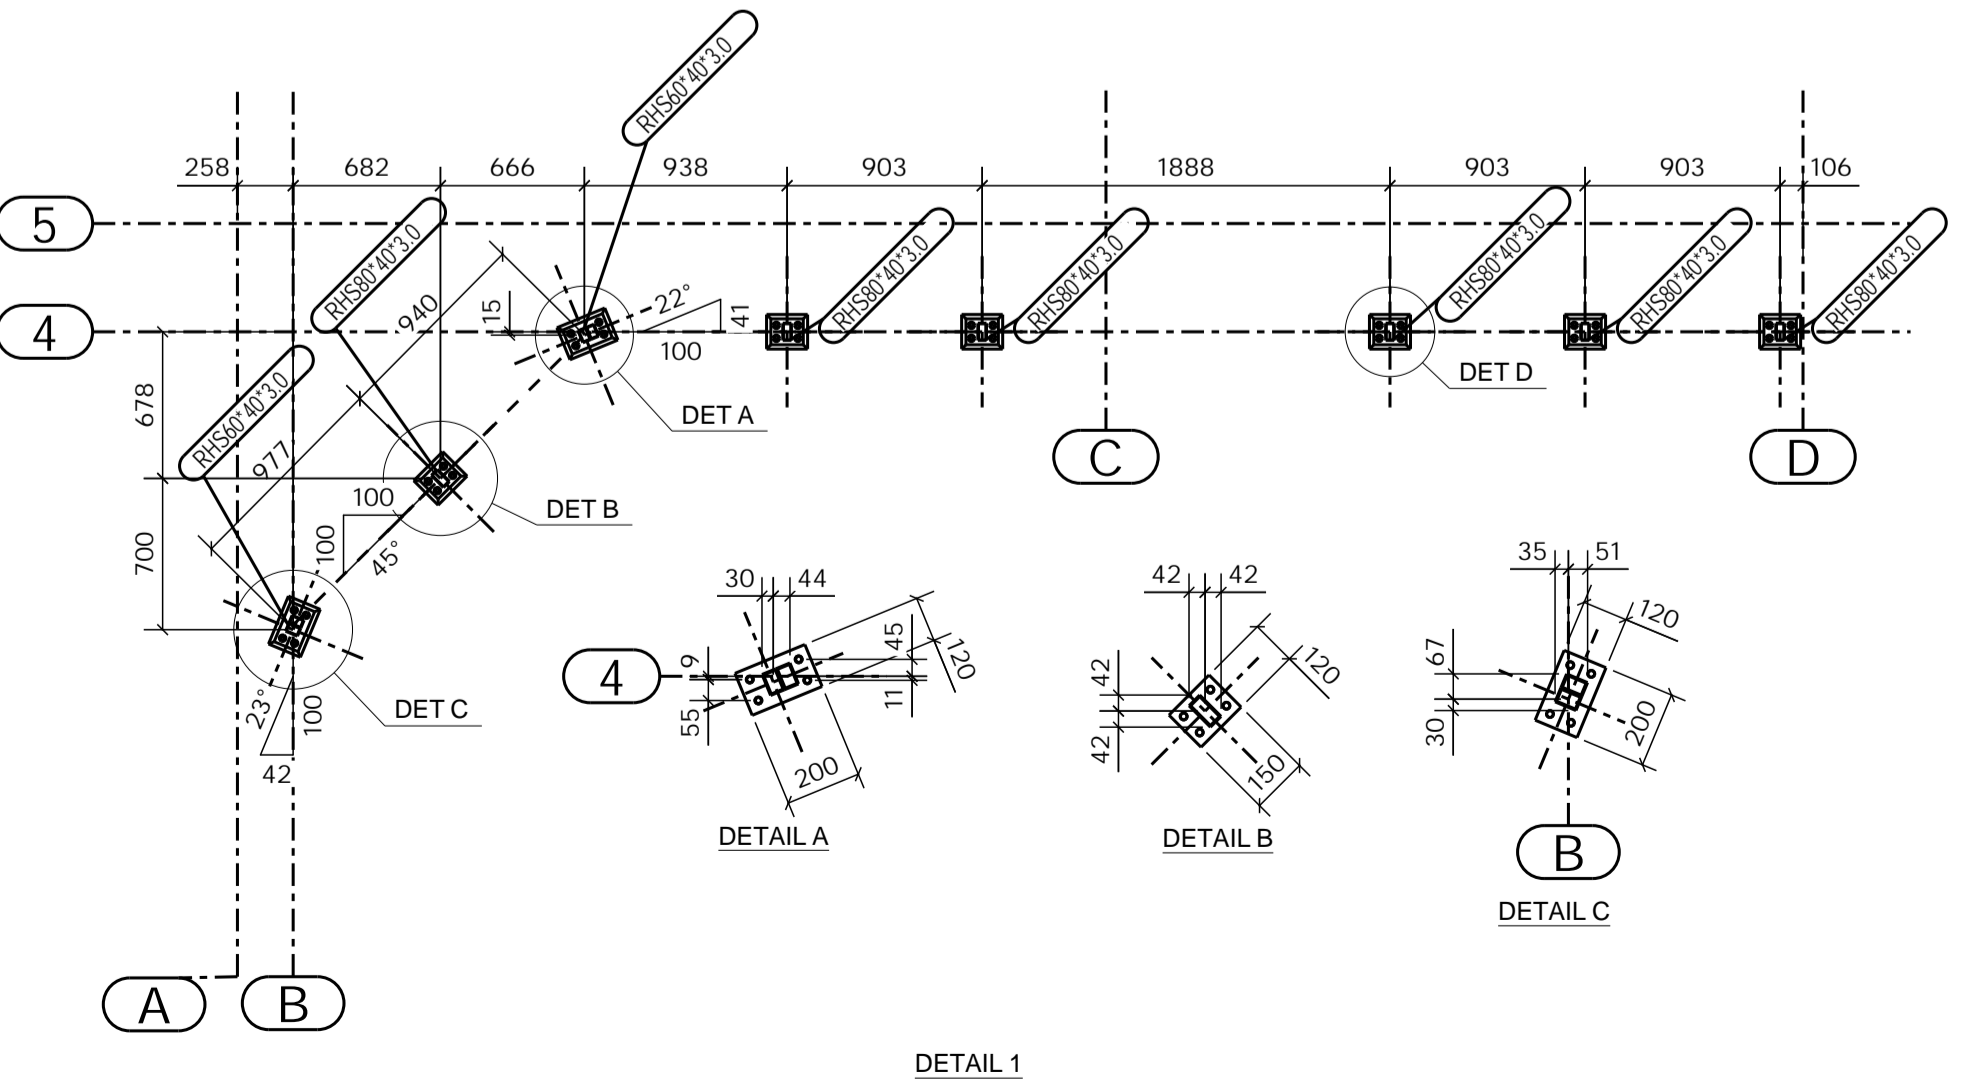


GROUND FLOOR PLAN
1:50

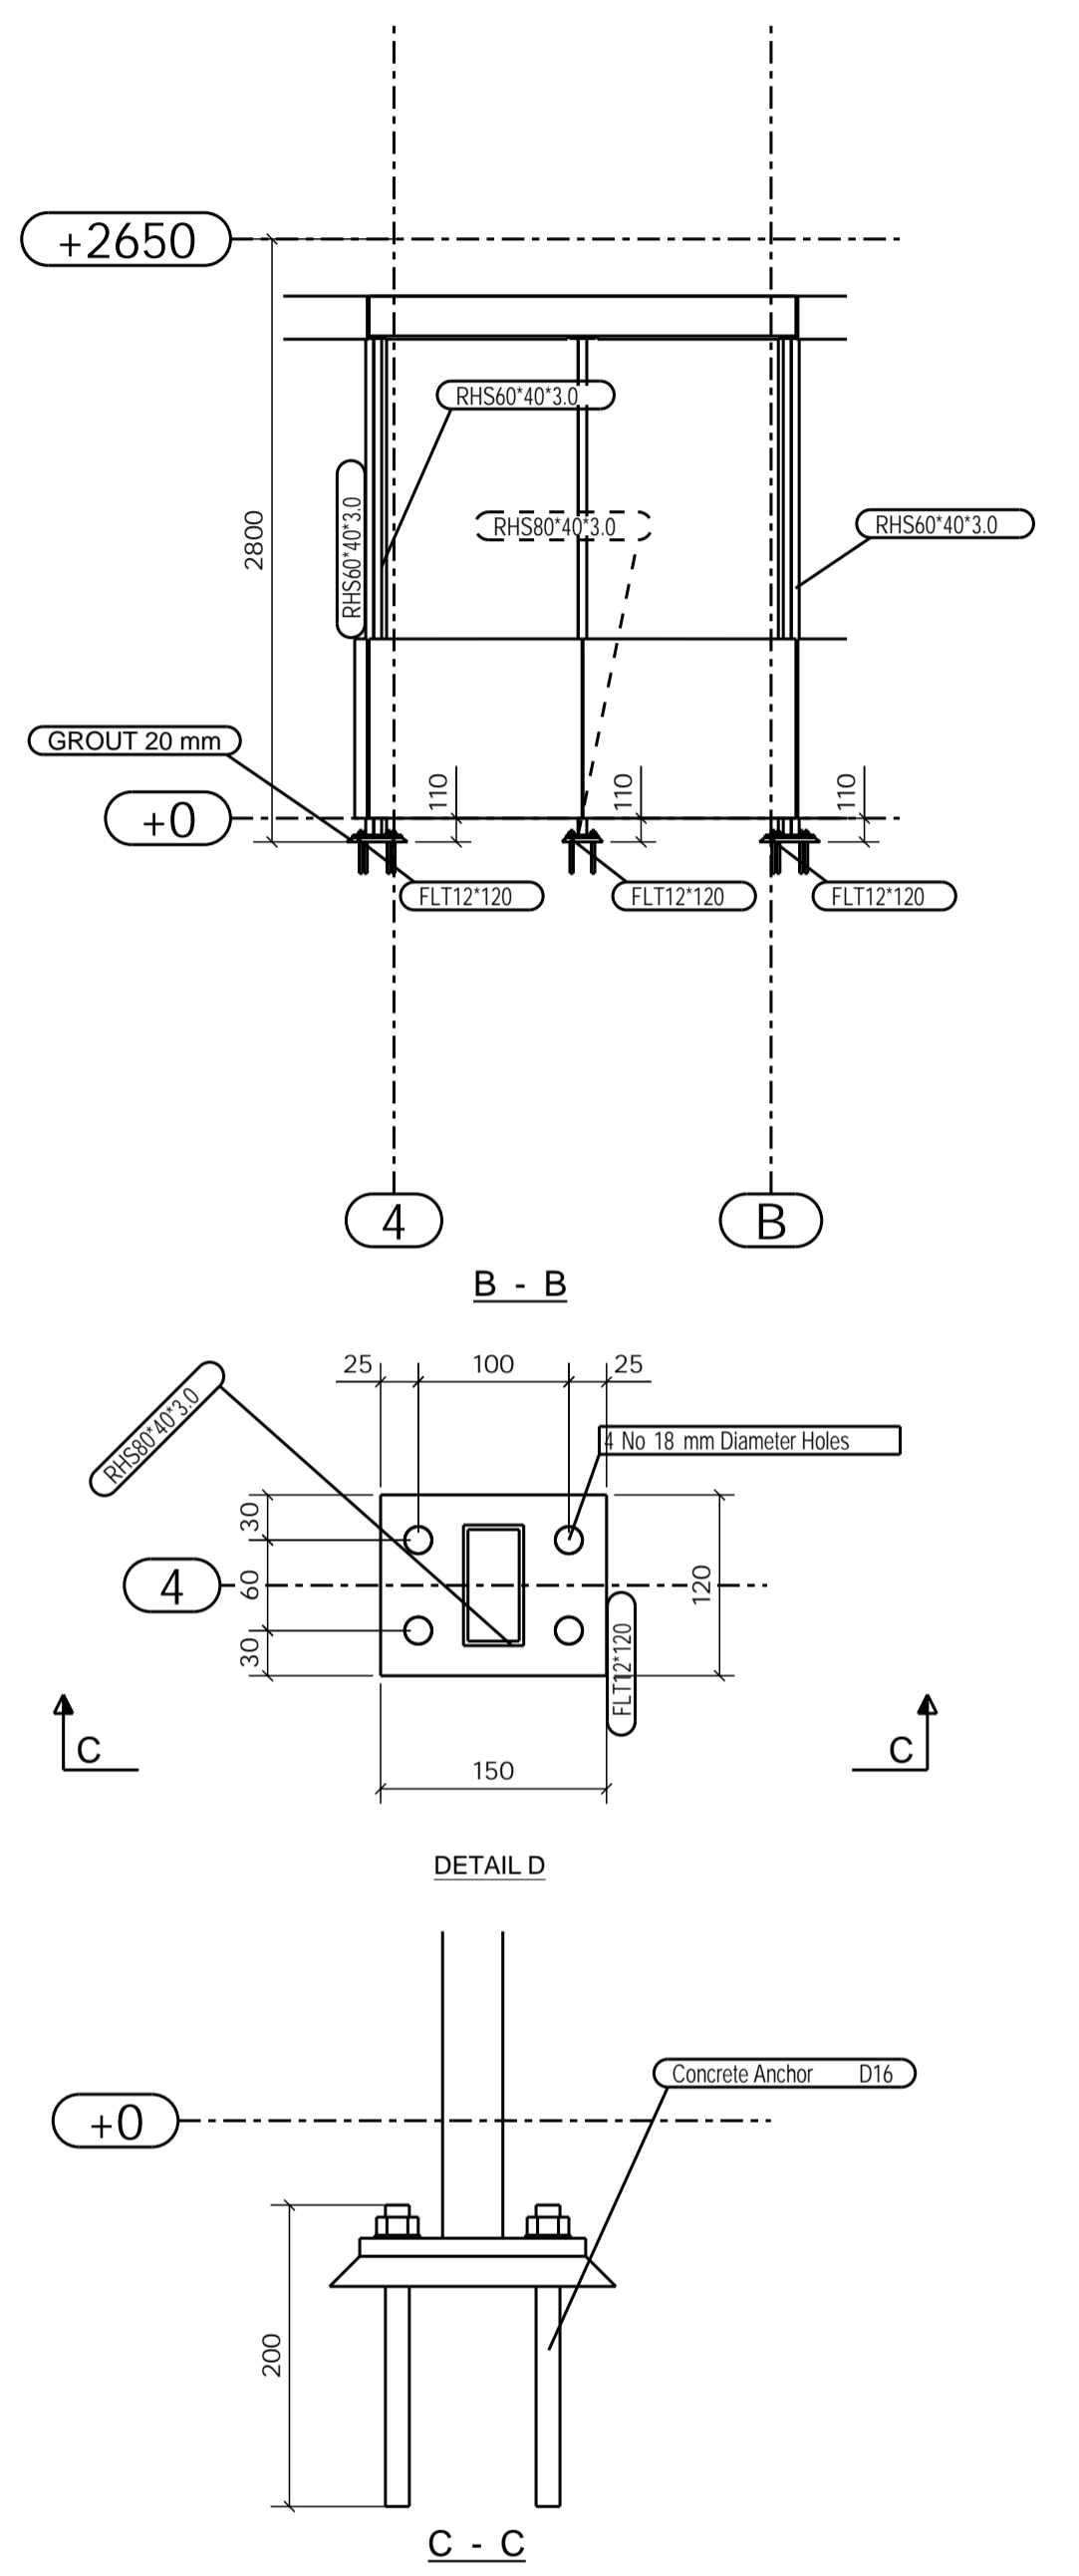

1	CONSTRUCTION ISSUE	23.06.2017
REV MARK	REVISION DESCRIPTION	REVISION DATE
MAG SIP PANEL		
TADLEY, UK		
DRAWING TITLE	GROUND FLOOR PLAN	
CONTRACT	PROPOSED REPLACEMENT HOME	
MODELLED BY	RAFAL RZYK	ISSUE DATE
CONTRACT NO	17-001	SCALE 1:5 1:20 1:35
DRAWING No		REVISION No. 1