




WALL - GRID LINE B (SECTION A)
1:20

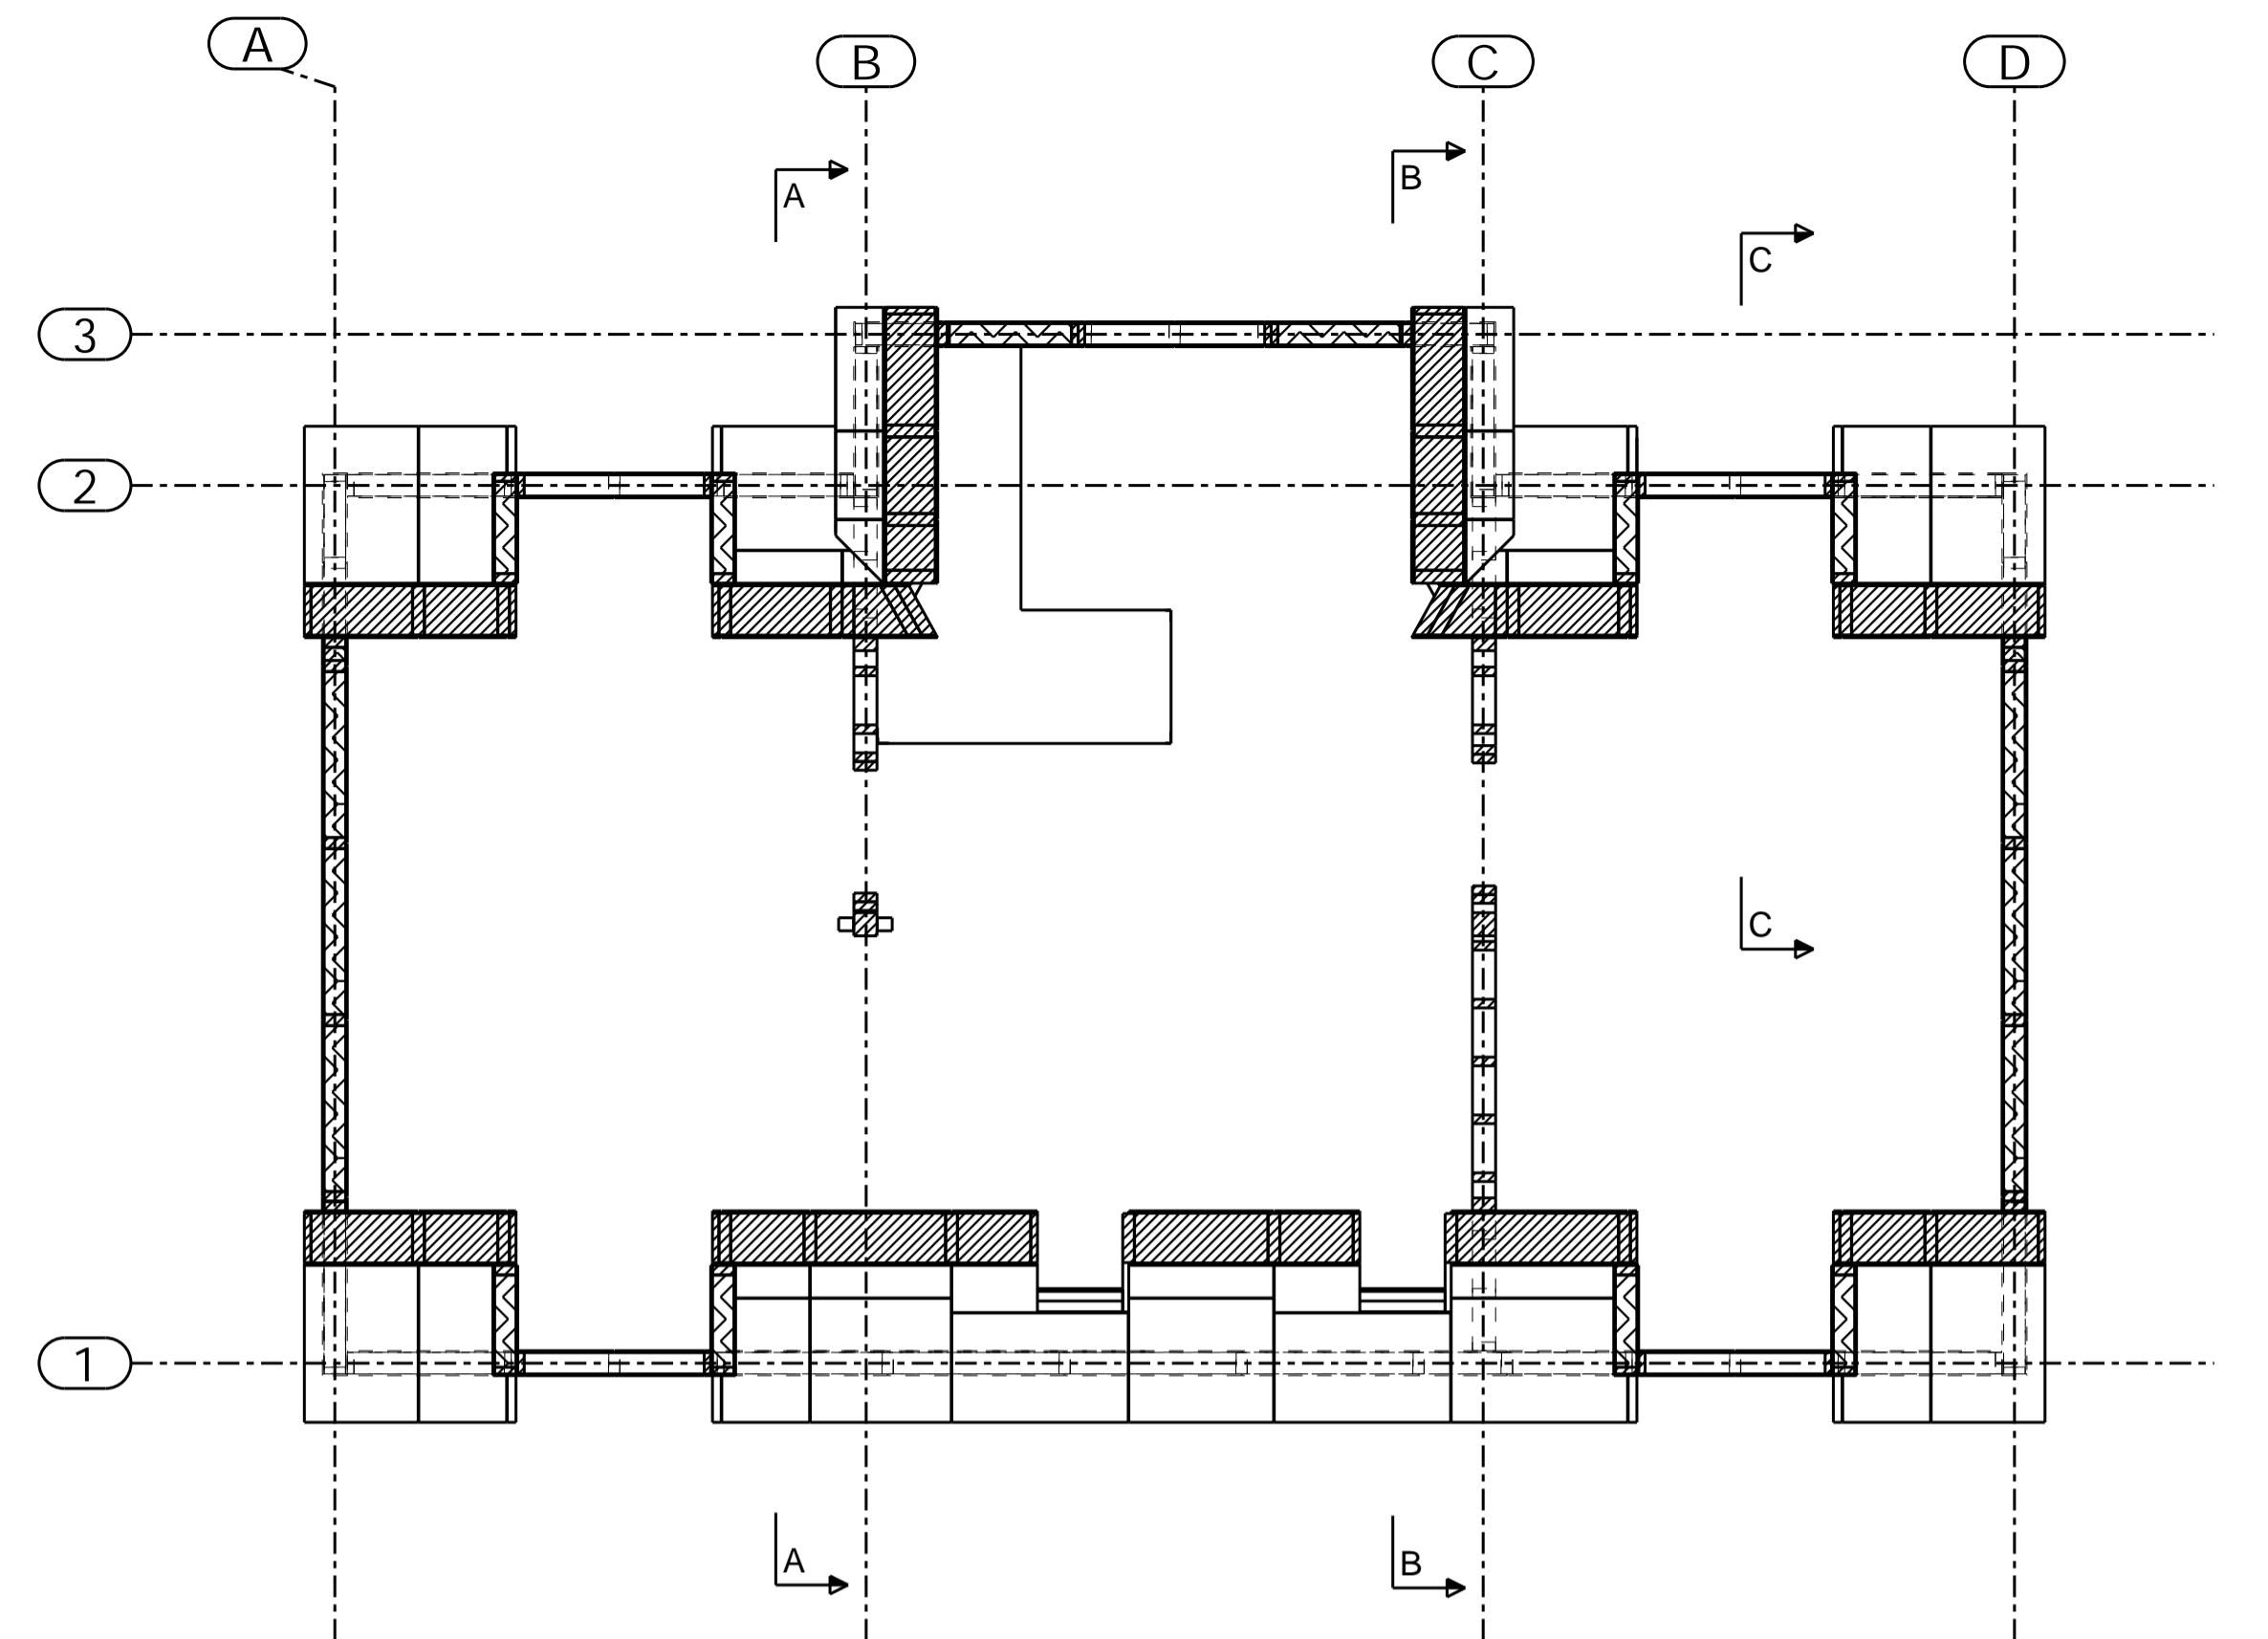

KEY PLAN - FIRST FLOOR
1:50

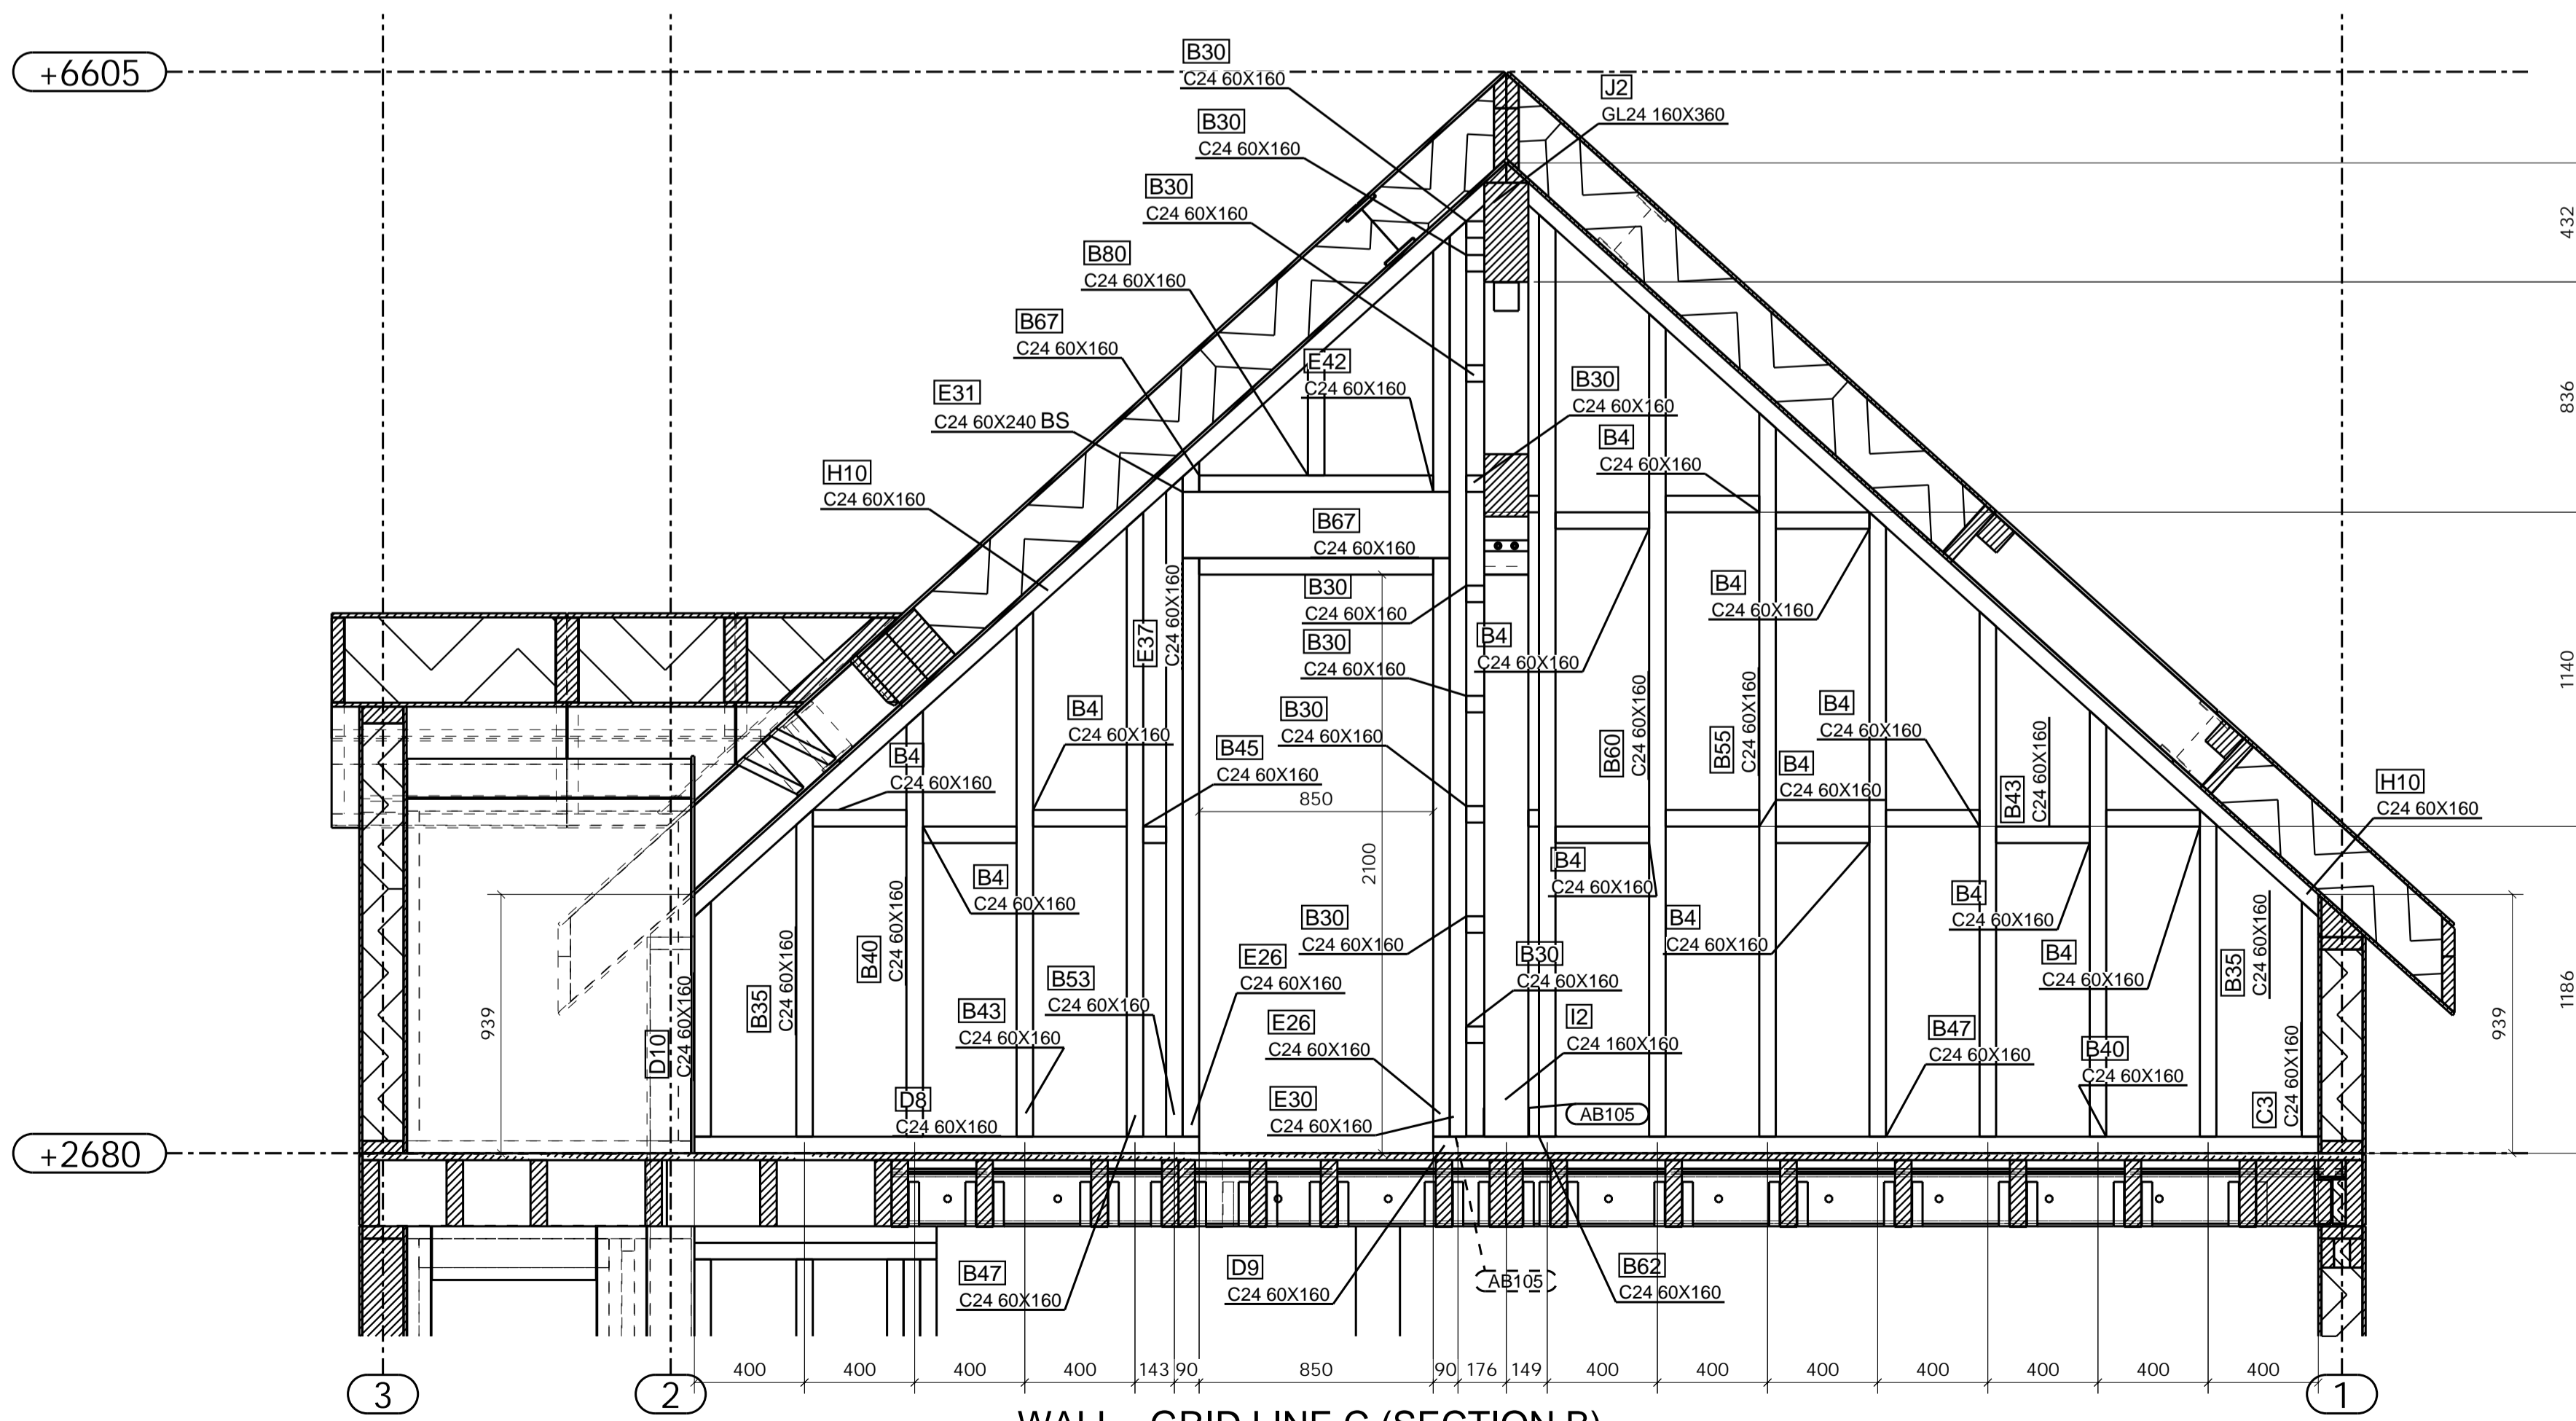

WALL - GRID LINE C (SECTION B)
1:20

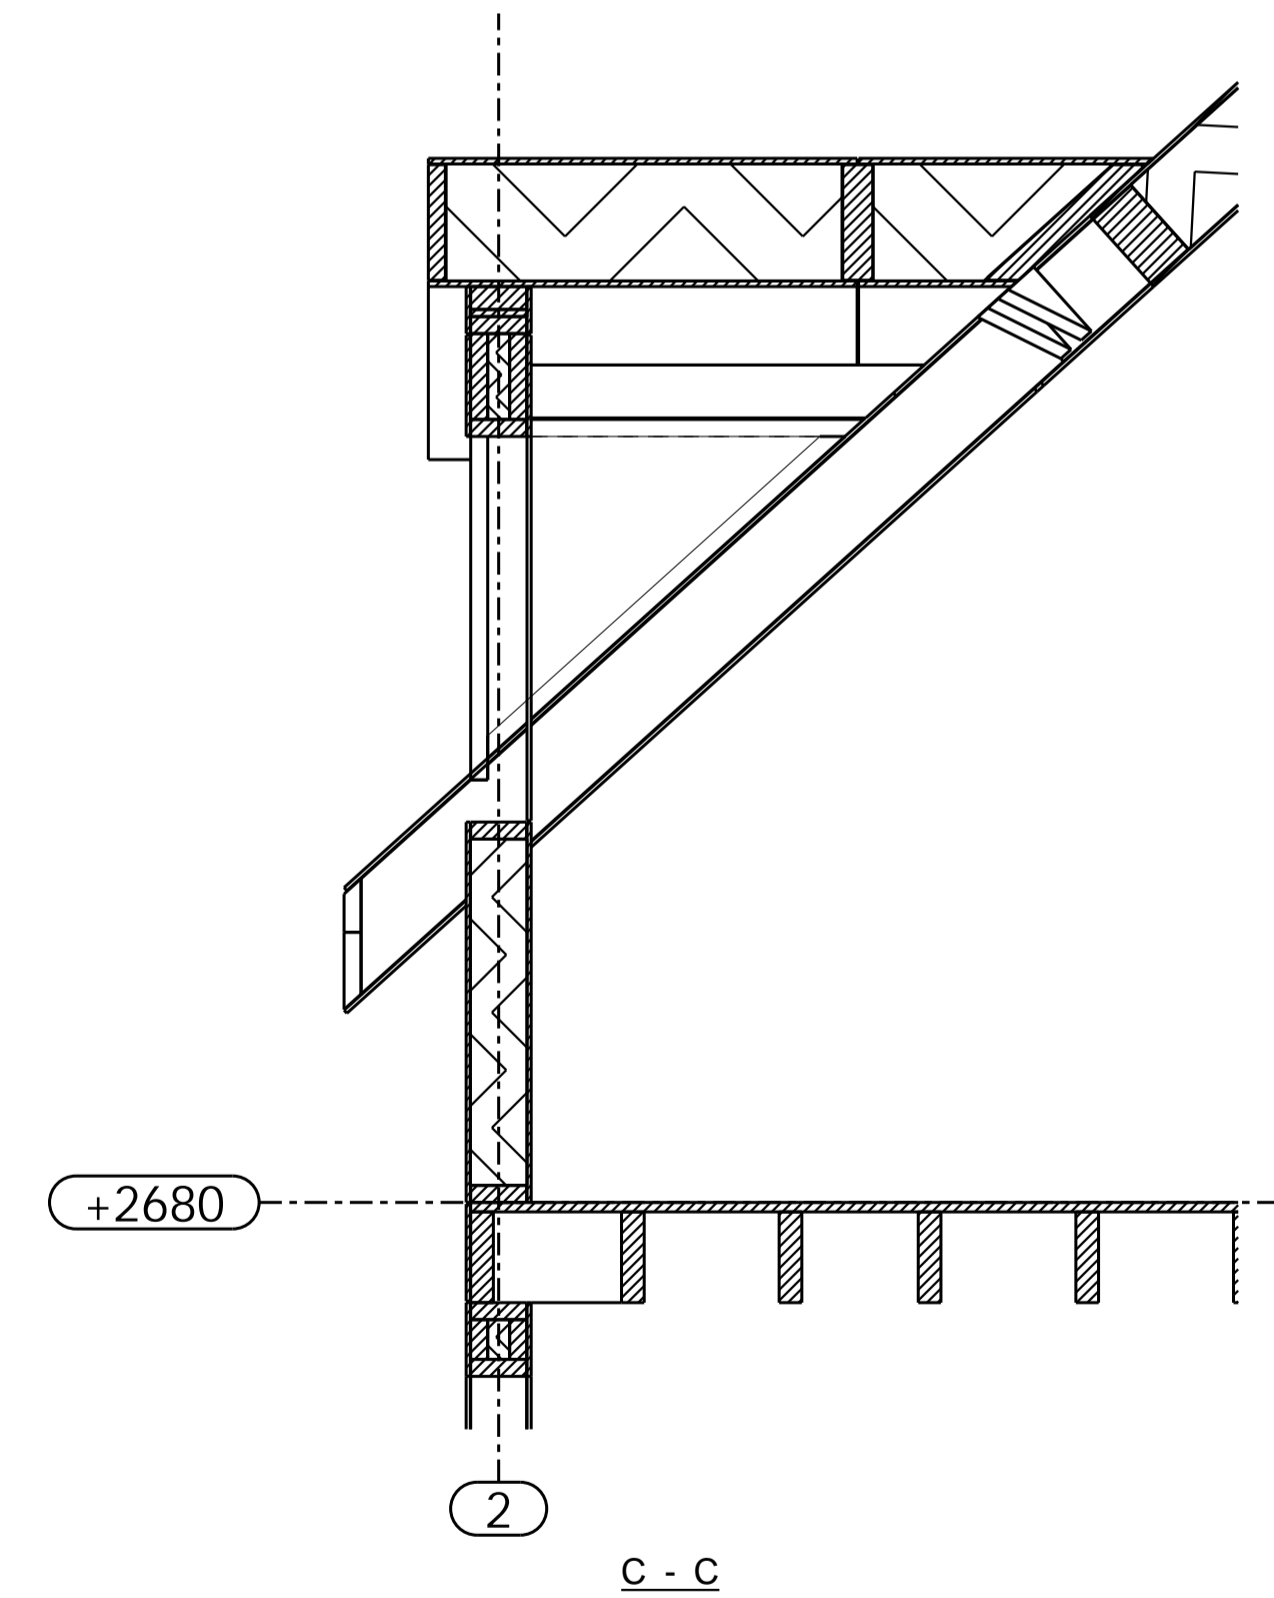

C - C

1	CONSTRUCTION ISSUE	07.03.2018
REV MARK	REVISION DESCRIPTION	REVISION DATE
MAG SIP PANEL		
BRADFIELD SOUTHEND, UK		
DRAWING TITLE	INTERNAL WALLS - FIRST FLOOR	
CONTRACT	HIP & VALLEY ROOF HOUSE	
MODELLED BY	RAFAL RYZYK	ISSUE DATE
CONTRACT NO	18-001	SCALE 1:20 1:50
DRAWING No	GA 10	REVISION No. 1