


WALLS (GRID LINE 1)
1:20

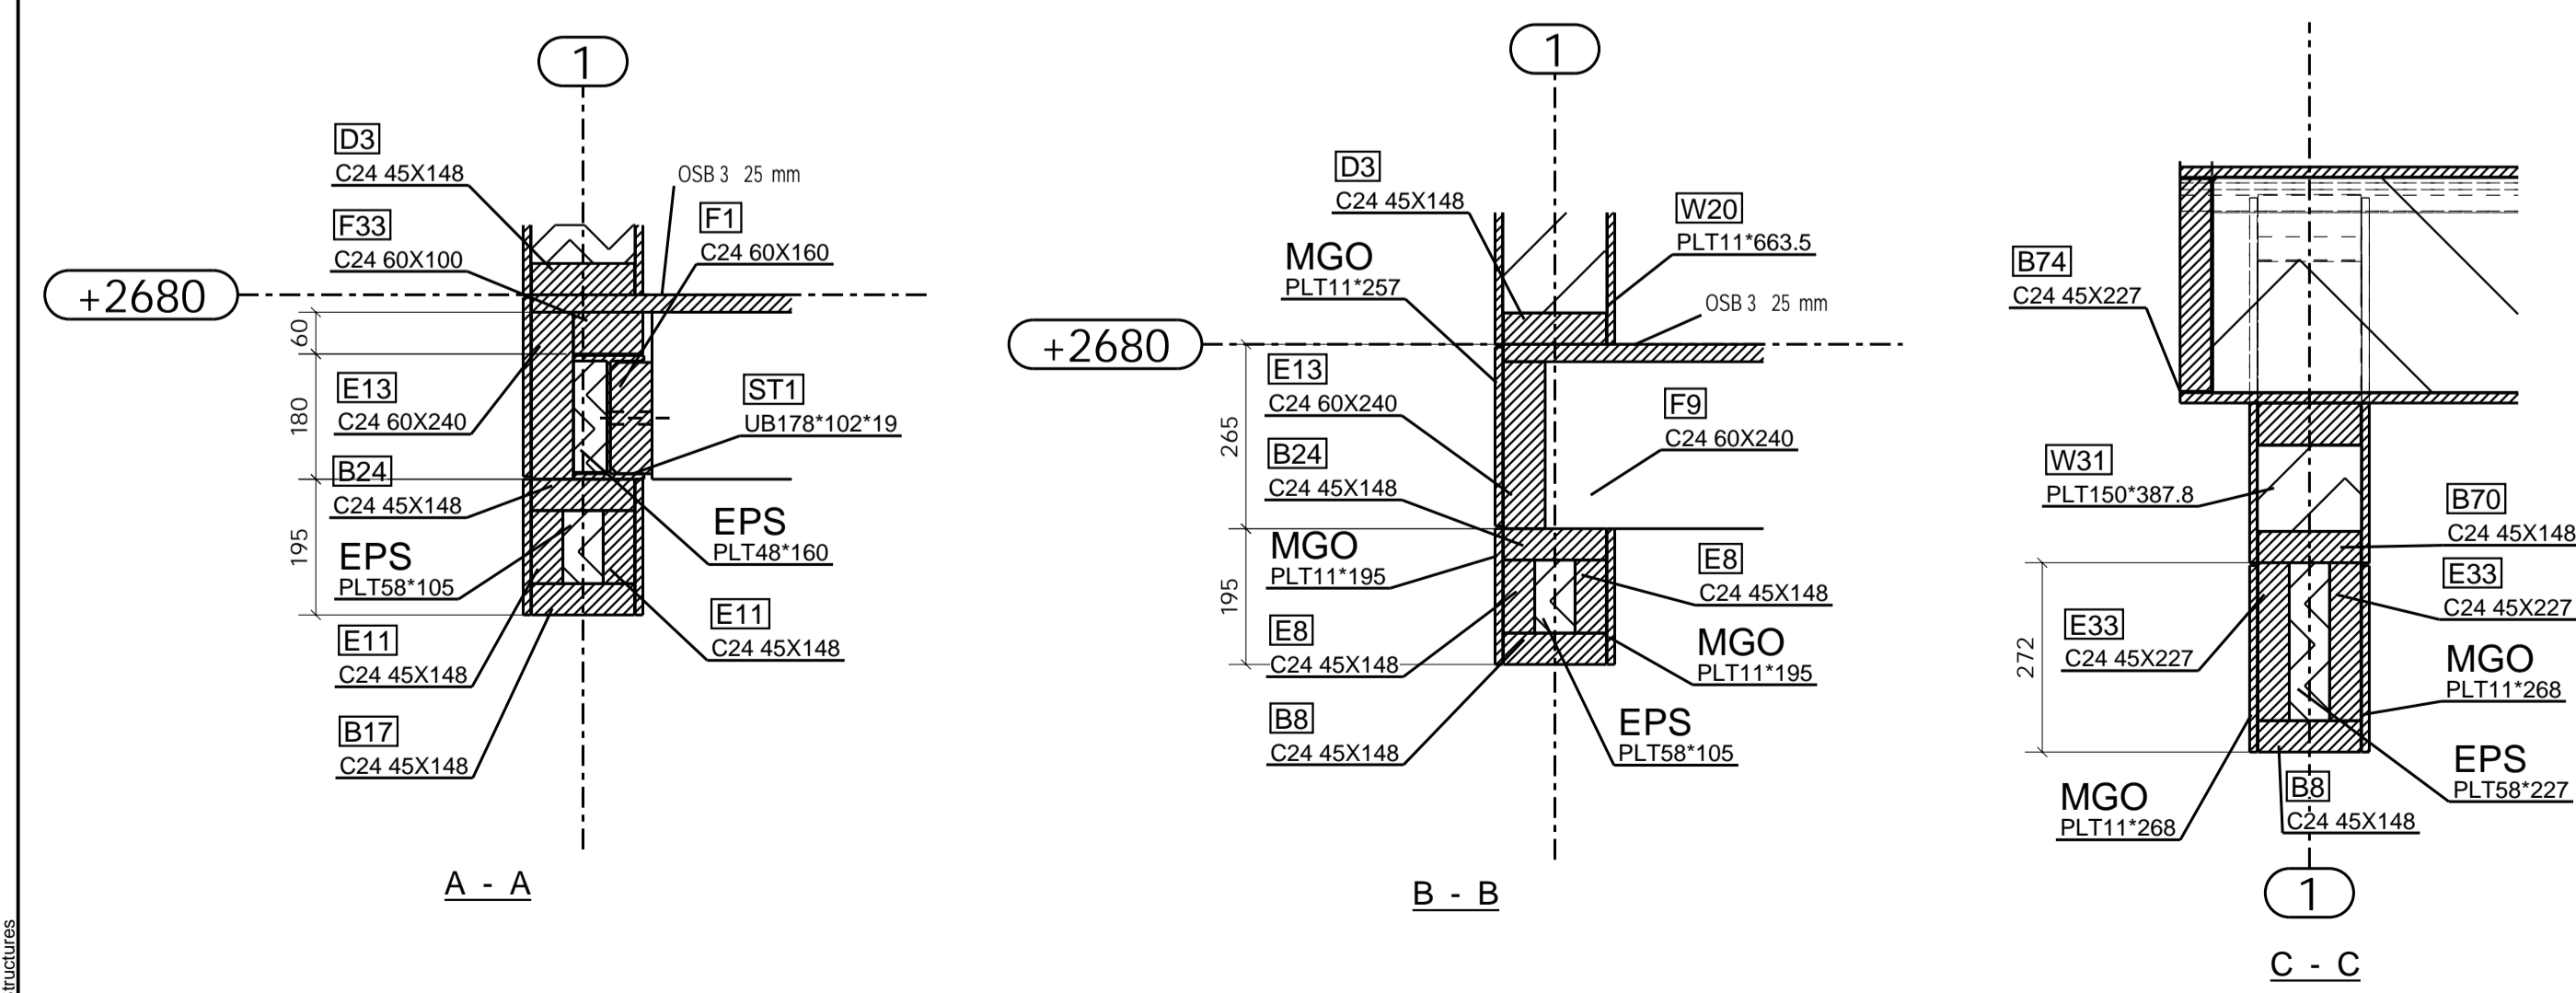

1	CONSTRUCTION ISSUE	07.03.2018
REV MARK	REVISION DESCRIPTION	REVISION DATE
MAG SIP PANEL		
BRADFIELD SOUTHEND, UK		
DRAWING TITLE	WALLS (GRID LINE 1)	
CONTRACT	HIP & VALLEY ROOF HOUSE	
MODELLED BY	RAFAL RZYK	ISSUE DATE
CONTRACT NO	18-001	SCALE 1:10 1:20
DRAWING No	GA 06	REVISION No. 1