



3 D VIEW 1

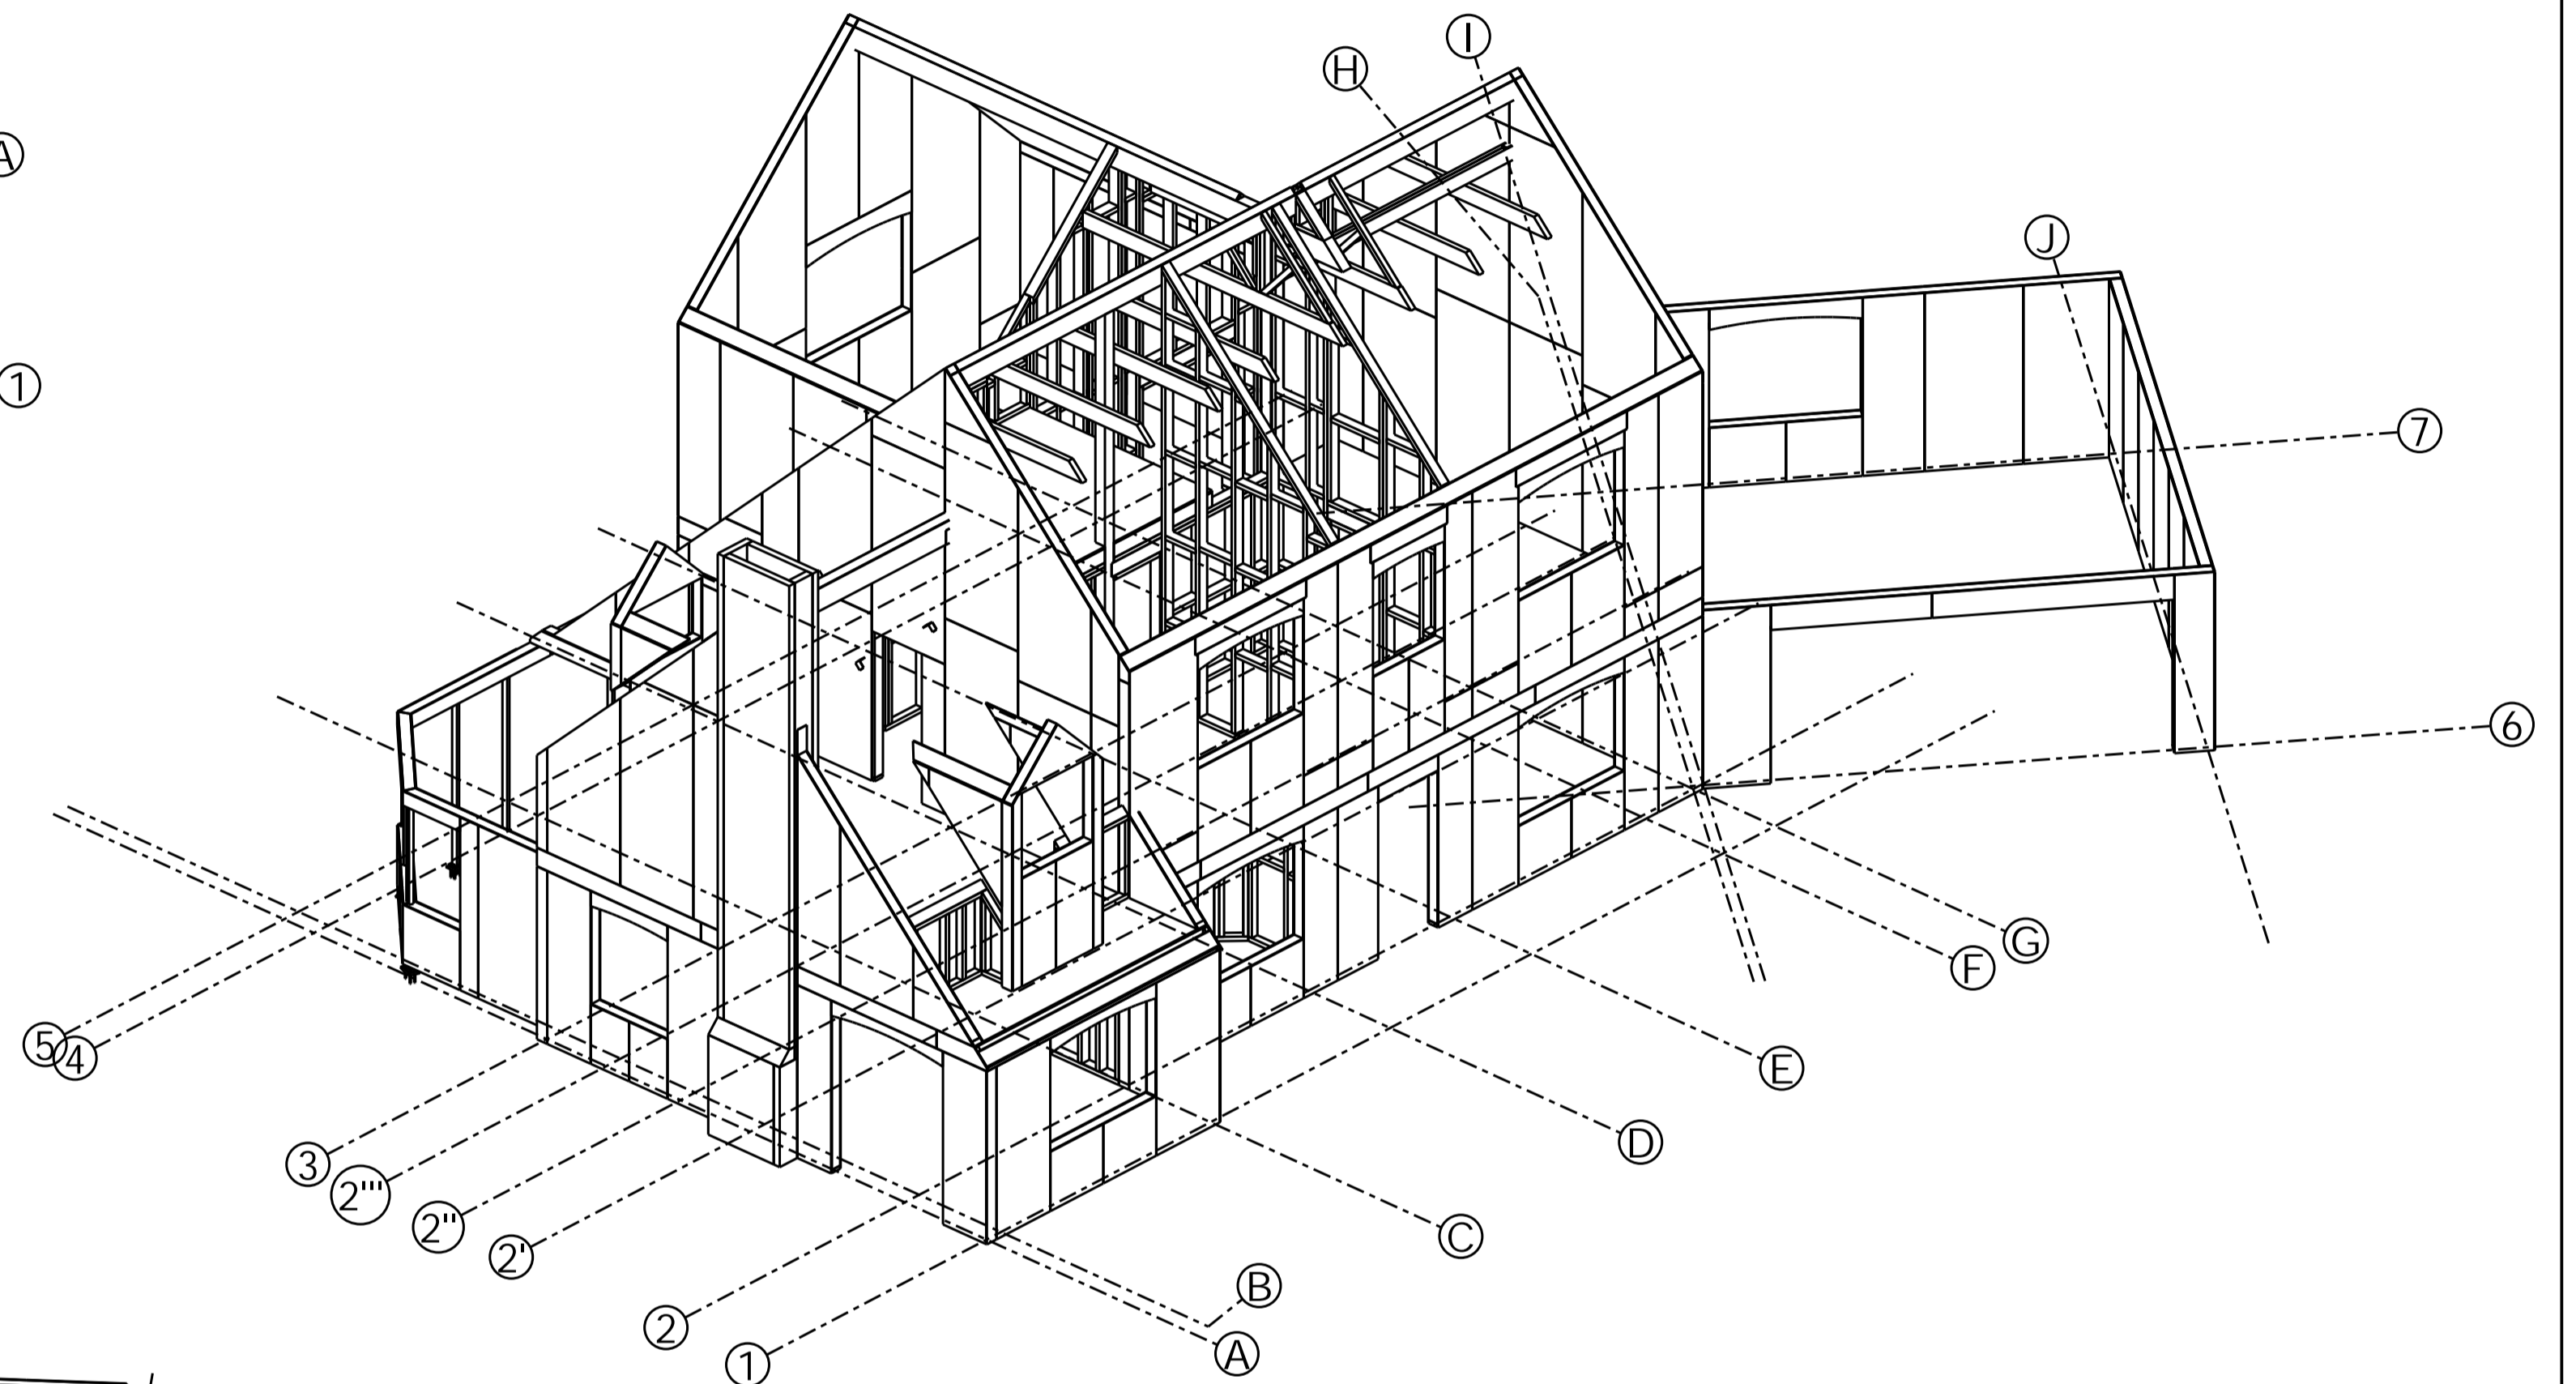

3 D VIEW 3

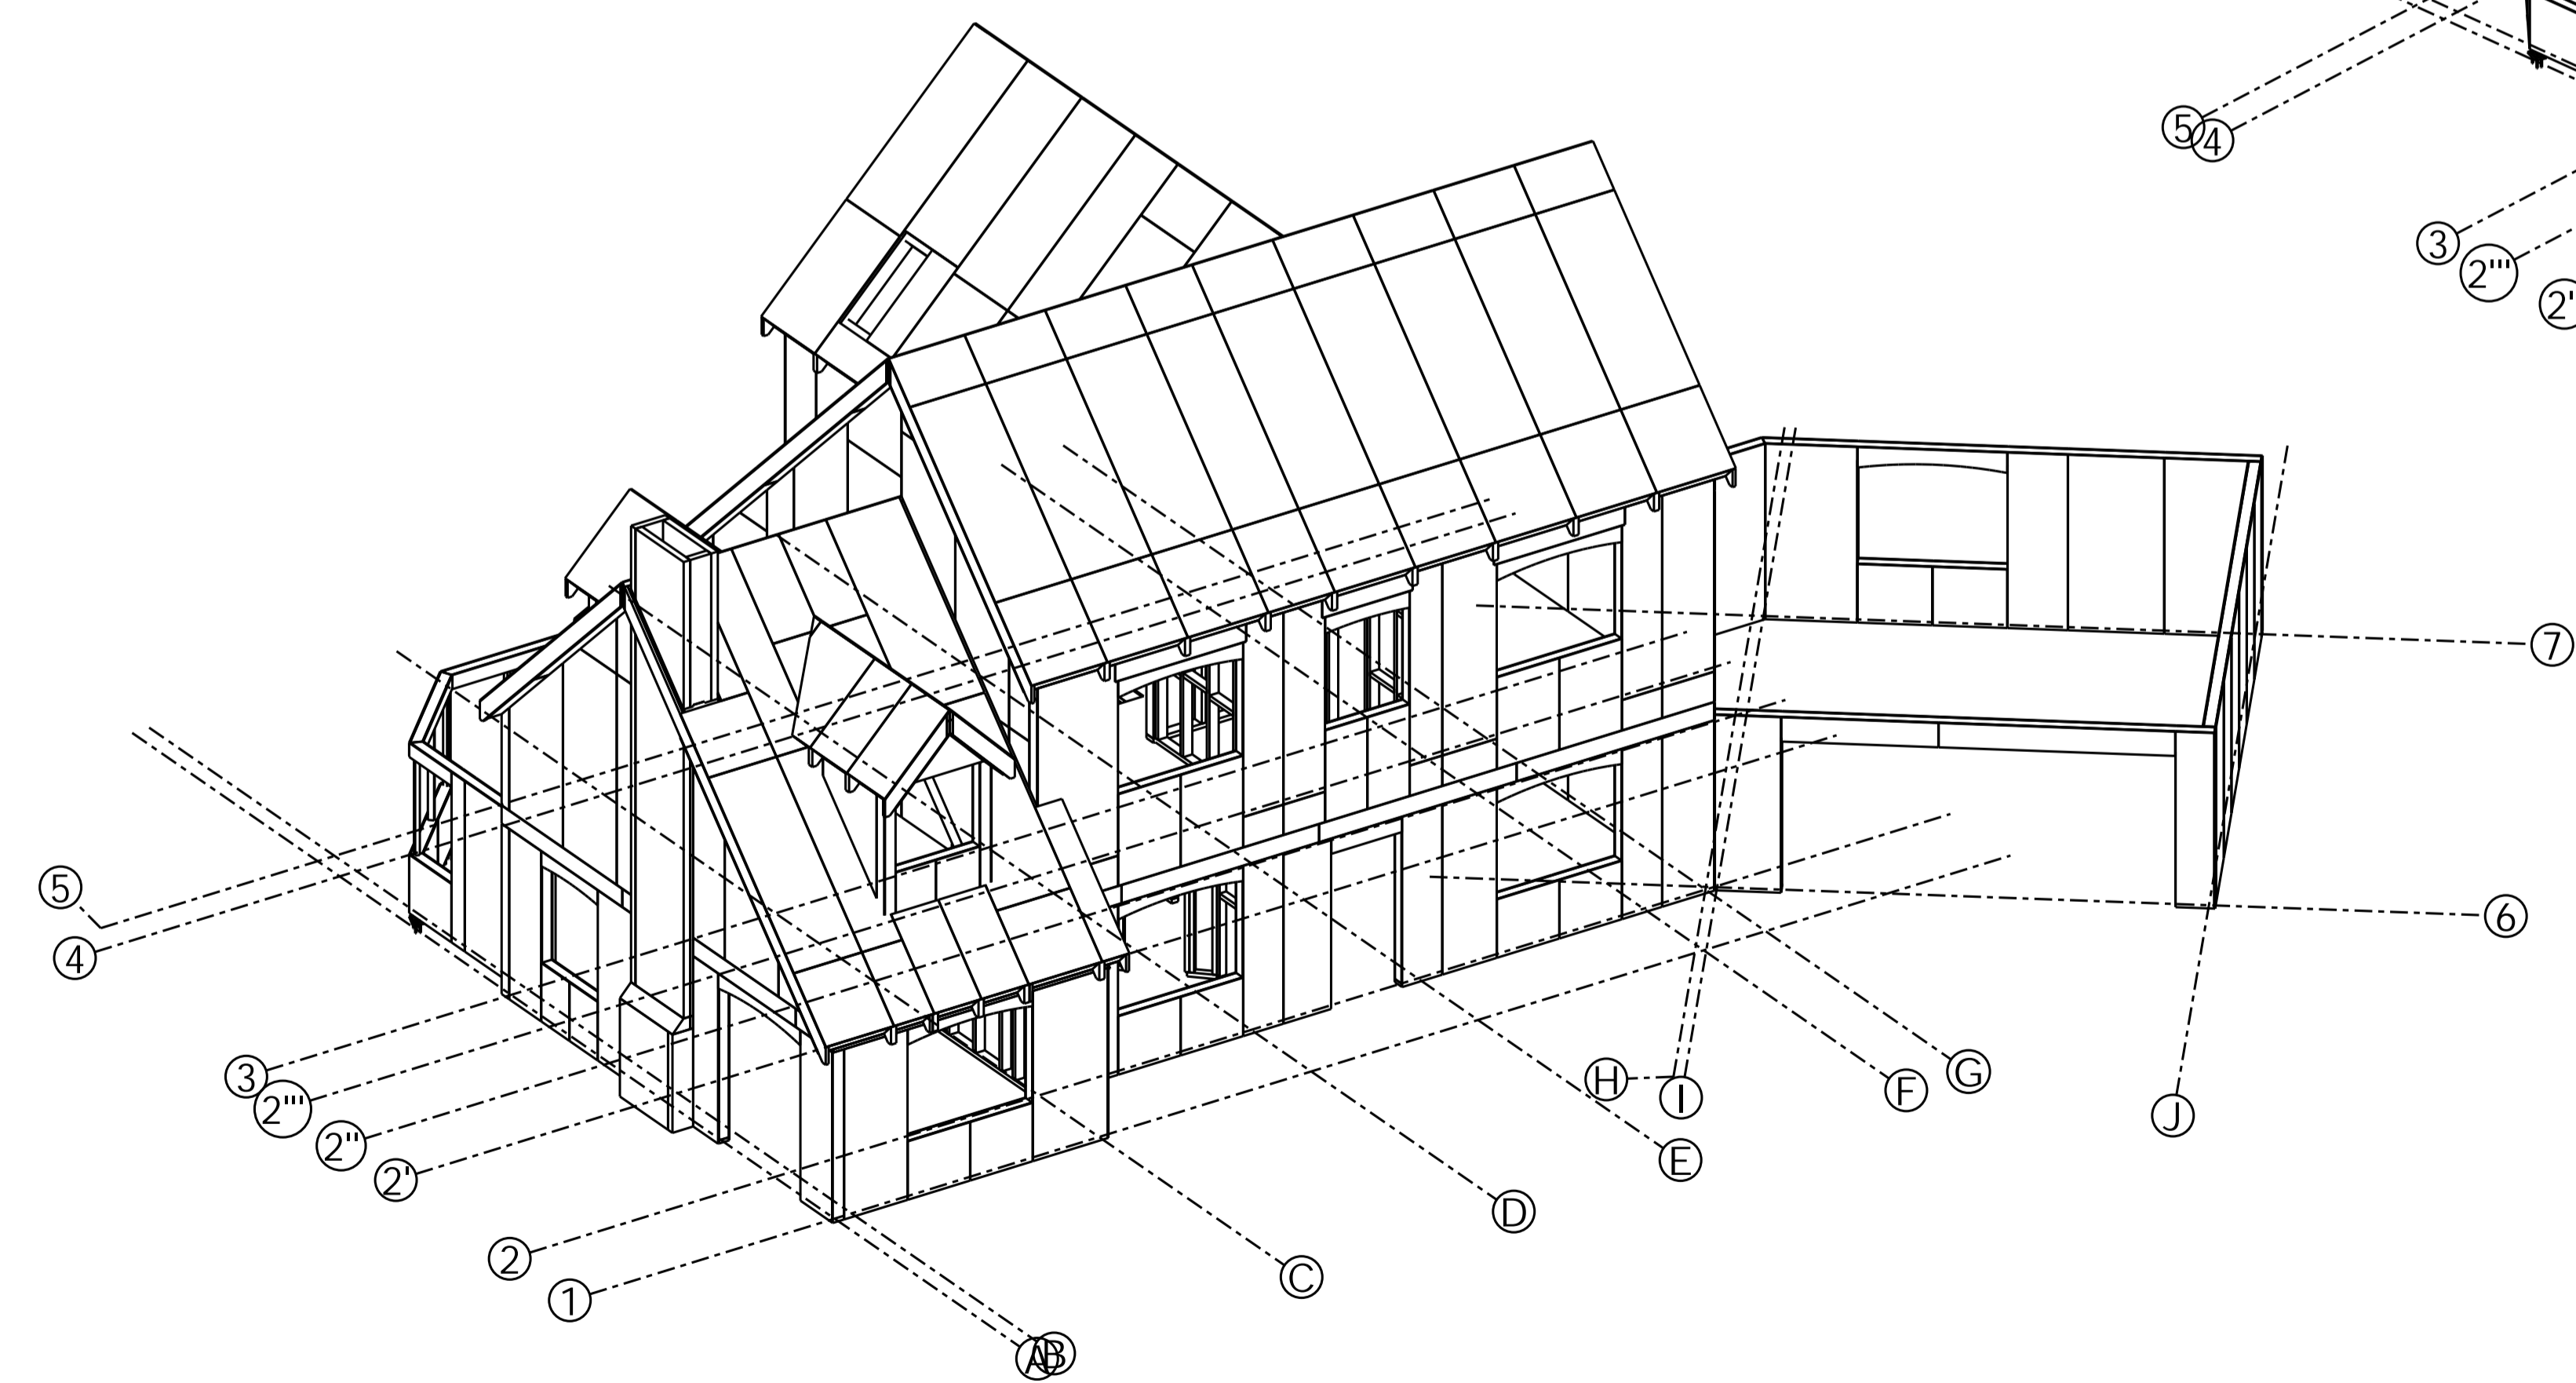

3 D VIEW 2

1	CONSTRUCTION ISSUE	23.06.2017
REV MARK	REVISION DESCRIPTION	REVISION DATE
MAG SIP PANEL		
TADLEY, UK		
DRAWING TITLE	3 D VIEWS	
CONTRACT	PROPOSED REPLACEMENT HOME	
MODELLED BY	RAFAL RYZYK	ISSUE DATE
CONTRACT NO	17-001	SCALE 1:75
DRAWING No		REVISION No. 1